



Name

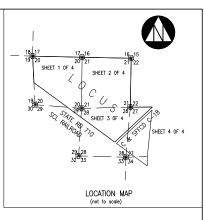



	-	NPBCID	OW	NED	TRACTS	
No.	RECORDING DATA	INST. DATE	RECORDING		REMARKS	
				<u> </u>		

ent Easement ent Maintenance	IP-1 denot	es Irrigation Pump
Easement cess Easement	E-1 denot	es District Easement
ent Access Easement	T-1 denot	es District Owned Tract
ient	F-1 denot	es Flashboard Riser
sement	W-1 denot	es Weir
vation Tract vation Area WMT	PS-1 denot	es Pump Station
ient Tract greement	C-1 denot	es Culvert
Beach County istrict	TE-1 denote	es Telemetry Catwalk with Metritape
ic Vertical Datum (NGVD)	OS-2 denot	tes Operable Gate Structure
al Pipe	(RW-1) denote	es Recharge Well
crete Pipe	(MW-1) denote	es Hazardous Material Monitoring Well
Corner	(WQ-1) denote	es Water Quality Sampling Station
unty	SG-1 denot	es Staff Gauge
	Jo I denot	
unty	RG-1 denot	es Rainfall Gauge 8 11-20-13 MF REVISE BORDER 7 102-20-06 MCB INPEDID FACILITIES UPDATE
ner	√ denot	es Flow direction 6 02-17-05 JCD NPBCID FACILITIES UPDATE 5 7-19-04 JCD REMOVED B7 BRIDGE FROM OWNERSHIP
undary	0	4 MAR 02 MBS 5 YEAR NPBCID FACILITIES UPDATE; REV W-1 3 01-20-97 KMB 5 YEAR NPBCID FACILITIES UPDATE; F-1; DEL C8-1 & C6-2
nple Tract nts		2 1-17-94 MHC Add E-5,6,7.8 Deile-3,4,5,6,8 Rev Endy 1 12-17-91 DAM RELEASED 40' LOT LINE EXSEMENTS
unty Section Lines		No. DATE BY REVISION
		SHEET 1 OF 4
SCH COUNTY IMAN		NORTHERN PALM BEACH COUNTY
TAFF	NORTHERN PALM BEACH COUNTY IMPROVEMENT	FACILITIES MAP
R	DISTRICT	UNIT OF DEVELOPMENT NO. 10 IN SECT. 20, 21, 27, 28 & 29; T. 41 S.; R. 41 E.
NN 300		PALM BEACH COUNTY, FLORIDA EXHIBIT 10 (1)

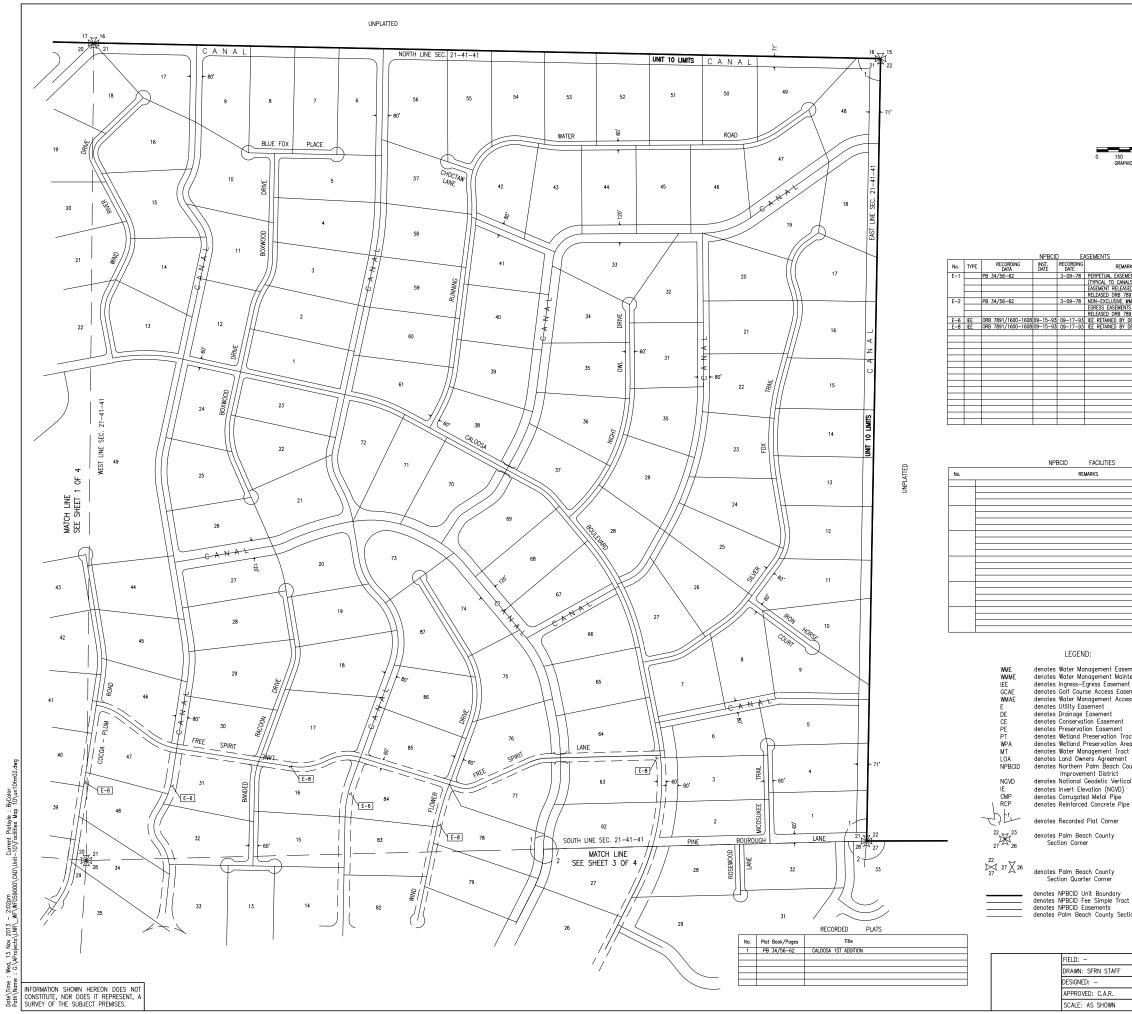

Current Plotsyle : F -10\Facilities Map

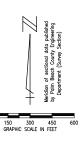

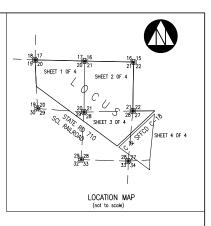



REMARKS
. EASEMENT TO ALL DRAINAGE EASEMENTS
o canals) note: 40' lot lines
RELEASED ORB 3061 PG 1107-1110
ORB 7891/1600-1608
USIVE WMME TO ALL INGRESS/
ASEMENTS (TYPICAL ALONG ROADS)
ORB 7891/1600-1608
ED BY DEED
ED BY DEED

		NPBCID	OWN	ED TRACTS	
No.	RECORDING DATA	INST. DATE	RECORDING	REMAR	KS
		l			
		1			

 1

Easement Maintenance	IP-1	denotes Irrigation	Pump					
sement s Easement	E-1	denotes District E	asement					
Access Easement	T-1	denotes District O	wned Tract					
t j	F-1	denotes Flashboar	d Riser					
nent nent	W-1	denotes Weir						
on Tract on Area WMT	PS-1	denotes Pump Sto	ition					
t Tract ement	C-1	denotes Culvert						
ach County rict	TE-1	denotes Telemetry	Catwalk with Metritap	e				
Vertical Datum GVD)	0S-2	denotes Operable	Gate Structure					
Pipe	(RW-1)	denotes Recharge	Well					
ie Pipe	(MW-1)	denotes Hazardous	s Material Monitoring \	Vell				
ner	(WQ-1)	denotes Water Quo	ality Sampling Station					
у	SG-D	denotes Staff Gau	ne					
	Ň.		30	_				
у	RG-1	denotes Rainfall G	auge					
	٦Č	denotes Flow direc	tion	8	11-20-13		REVISE BORDER	
dary e Tract	Ũ			7	02-17-05	JCD	NPBCID FACILITIE NPBCID FACILITIE	IS UPDATE
y Section Lines				4	MAR 02 1-20-97	KMB	5 YEAR NPBCID	FACILITIES UPDATE; REV W-1 FACILITIES UPDATE; F-1;
y Section Lines				2	1-17-94	MHC		Del B-3,4,5,6,8,Rev Bndy
				1	12/17/91	DAM	RELEASED 40' L	LOT LINE EASEMENTS
				No.	DATE	BY		REVISION
								SHEET 2 OF 4 DATE:
SACH COUNTY IN	4		NORTHERN F					06-15-06
AFF		N PALM BEACH			int dis 1es map		T	
A NE		IMPROVEMENT	UNIT OF D				10	
	DISTRICT		IN SECT. 20, 21, 27	, 28	& 29;	T. 4	IS.; R. 41	
N			PALM BEAG	ж	ounty,	FLOR	IDA	EXHIBIT 10 (2)

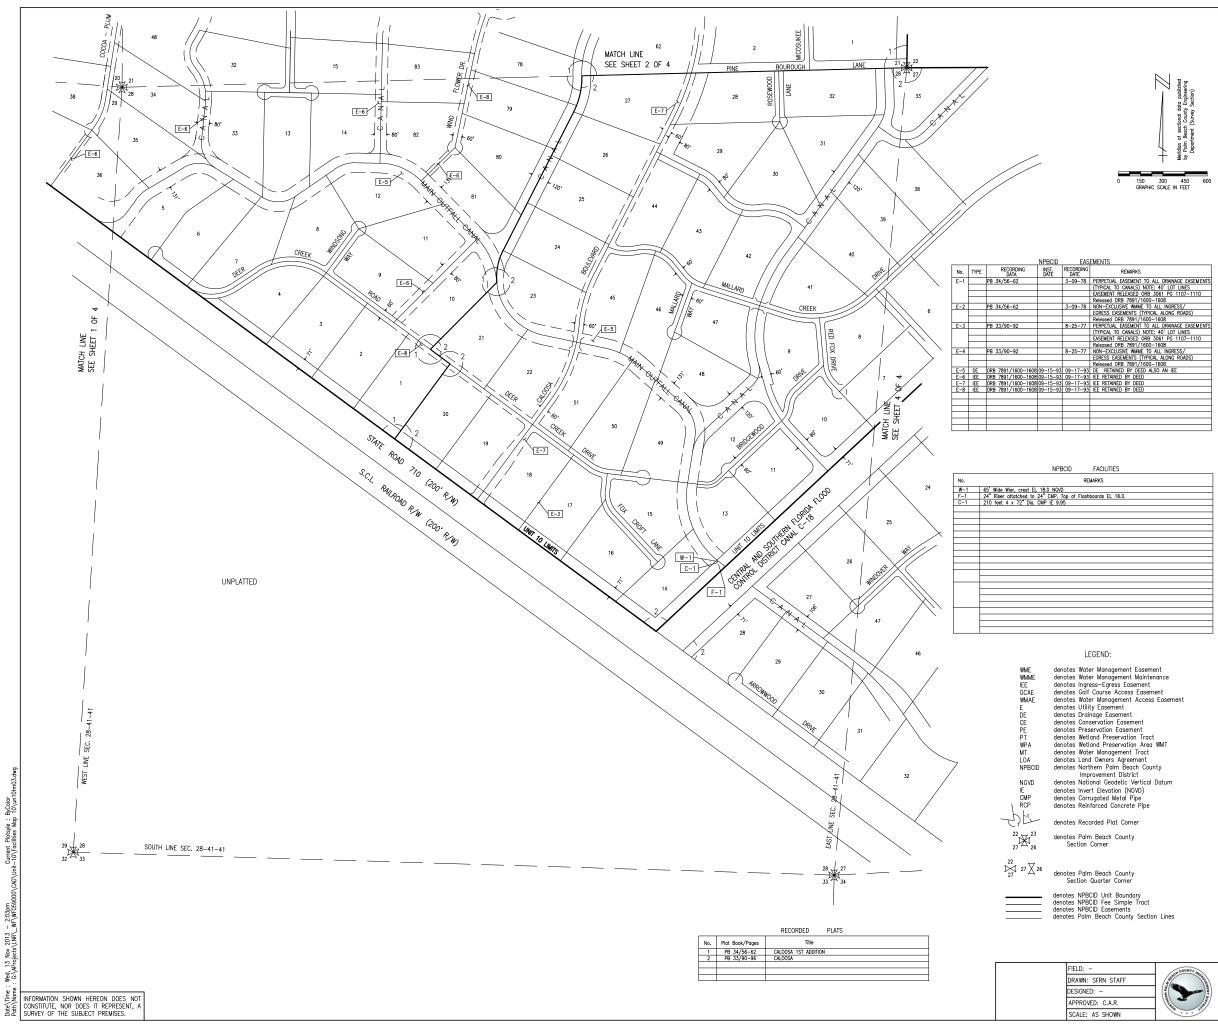

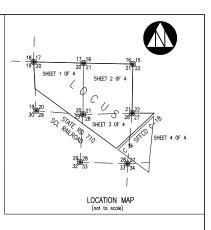


		NPBCID		NED	TRACTS	
No.	RECORDING DATA	INST. DATE	RECORDING		REMARKS	
-						
-						
-						
-						
-						
		L				
		I				

IES
. 16.0

agement Easement agement Maintenance	IP-1	denotes Irrigo	ition Pump					
réss Easement	E-1	denotes Distr	ict Easement					
e Access Easement agement Access Easement	T-1	denotes Distri	ict Owned Tract					
ment osement	F-1	denotes Flash	iboard Riser					
n Easement n Easement	W-1	denotes Weir						
eservation Tract eservation Area WMT	PS-1	denotes Pum	p Station					
agement Tract	C-1	denotes Culve	ert					
rs Agreement alm Beach County	TE-1	denotes Teler	netry Catwalk with M	letritap	e			
nt District eodetic Vertical Datum	0S-2	denotes Oper	able Gate Structure					
ation (NGVD) Metal Pipe	(RW-1)	denotes Rech	arge Well					
Concrete Pipe	(MW-1)	denotes Haza	rdous Material Monit	oring \	Vell			
'lat Corner	WQ-1	denotes Wate	r Quality Sampling S	station				
n County	\land							
	\$G-1	denotes Staff	Gauge					
	RG-D	denotes Rainf	all Gauge					
n County ⁻ Corner	\sim	denotes Flow	•					
	- V -	00110103 110#	direction		11-20-13		REVISED BORDE	
t Boundary				6	02-20-00		NPBCID FACILIT	
e Simple Tract					7-19-04			RIDGE FROM OWNERSHIP
sements				4	MAR 02			FACILITIES UPDATE; REV W-1
n County Section Lines				3	01-20-97	КМВ	5 YEAR NPBCID DEL CB-1 & C	FACILITIES UPDATE; F-1;
				2	1-17-94	MHC		Del B-3,4,5,6,8 Rev Bndy
				1				LOT LINE EASEMENTS
				No.	DATE	BY		REVISION
								SHEET 3 OF 4
			NORTHERN				0	DATE:
STATE SACH COUNTY IMAN			NORTHERN					06-15-06
STAFF	NORTHERN PA				NT DIS ES MAP		1	
A.R.	DISTRICT	OVEMENT	UNIT OF					_
A.R.	DISTRICT		IN SECT. 20, 21, 2					
OWN			PALM BE	ACH CO	JUNIY,	FLOR	ida	EXHIBIT 10 (3)



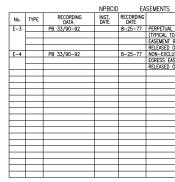

	NPBCID FACILITIES	
No.	REMARKS	

LEGEND:

RECORDED PLATS


Title

 No.
 Plat Book/Pages
 Title

 2
 PB 33/90-92
 CALOOSA

	LLOLIND.			
WME WMME IEE	denotes Water Management Easement denotes Water Management Maintenance denotes Ingress-Egress Easement	IP-1	denotes Irrigation Pump denotes District Easement	
GCAE WMAE	denotes Golf Course Access Easement denotes Water Management Access Easement	T-1	denotes District Owned Tract	
E DE	denotes Utility Easement denotes Drainage Easement	F-1	denotes Flashboard Riser	
CE PE	denotes Conservation Easement denotes Preservation Easement	W-1	denotes Weir	
PT WPA	denotes Wetland Preservation Tract denotes Wetland Preservation Area WMT	PS-1	denotes Pump Station	
MT LOA	denotes Water Management Tract denotes Land Owners Agreement	C-1	denotes Culvert	
NPBCID	denotes Northern Palm Beach County Improvement District	TE-1	denotes Telemetry Catwalk with Metritap	e
NGVD	denotes National Geodetic Vertical Datum	0S-2	denotes Operable Gate Structure	
IE CMP	denotes Invert Elevation (NGVD) denotes Corrugated Metal Pipe	(RW-1)	denotes Recharge Well	
RCP	denotes Conducted Metal Tipe denotes Reinforced Concrete Pipe	(MW-1)	denotes Hazardous Material Monitoring N	Veli
	denotes Recorded Plat Corner	(WQ-1)	denotes Water Quality Sampling Station	
22 27 22 22 26	denotes Palm Beach County Section Corner	\$G-1	denotes Staff Gauge	
≥22 ≥27 27 ≥26	denotes Palm Beach County Section Quarter Corner	RG-T	denotes Rainfall Gauge denotes Flow direction	
	denotes NPBCID Unit Boundary denotes NPBCID Face Simple Tract denotes NPBCID Easements denotes Palm Beach County Section Lines	· /		8 11-20-13 JAF REXISED BORGER 7 02-20-66 MORI NPEOD FACULTES UPDATE 6 02-17-65 JCD NPEOD FACULTES UPDATE 4 MAR 02 MISS IS TEAR INPEOD FACULTES UPDATE; REV W-1 3 01-20-97 MIB S TEAR INPEOD FACULTES UPDATE; F-1; 1 10-72-94 MIB S TEAR INPEOD FACULTES UPDATE; F-1; 1 11-77-94 MIC: Add -16,56,78,04 P-3,56,58, Rev Bridy
				2 11/1541 Mills Add 2-0,0,7,0,441 5-0,4,0,0,6 KeV BH0/ 1 12/17/91 DAM RELEASED 40° LOT LINE EASEMENTS No. DATE BY REVISION
				SHEET 4 OF 4
	FIELD: - DRAWN: SFRN STAFF DESIGNED: - APPROVED: C.A.R. SCALE: AS SHOWN		T UNIT OF UNIT	PALM BEACH COUNTY Date VEMENT DISTRICT 06-15-06 ACILITIES MAP 07.15 DEVELOPMENT NO. 10 7.28 & 29.75 7.28 & 29.75 7.41 S.; R. 41 E. ACH COUNTY, FLORIDA EXHIBIT 10 (4)

denotes Witer Mongement Eisement IP-1 denotes Irrigation Pump denotes Kein Mongement Mongement Maccess Easement E-1 denotes District Easement denotes Witer Mongement Access Easement In-1 denotes District Easement denotes Witer Mongement Access Easement E-1 denotes Weitr denotes Weitr Menogement Montent E-1 denotes Keinr denotes Weitr Menogement District ID-1 denotes Culvert denotes Nethonal Geodetic Vertical Datum Co-1 denotes Recharge Weil denotes Recharge Weil denotes Recharge Weil denotes Recharge Weil denotes Recorded Plat Corner Win-9 denotes Reinfall Gauge denotes Paim Beach County Sci-1 denotes Reinfall Gauge denotes Recorded Plat Corner	LLOLIND.								
denotes Cofr Courše Access Easement Image: Course Access Easement denotes Wolf Management Access Easement Image: Course Access Easement denotes District Owned Tract denotes District Owned Tract denotes Weing Preservation Easement Image: Course Access Easement denotes Weing Preservation Access Mark Image: Course Access Easement denotes Mark Market Mark			IP-1	denotes	Irrigation f	Pump			
denotes Woter Wanagement Access Easement T-1 denotes District Owned Tract denotes Drainage Easement denotes Conservation Easement denotes Preservation Easement denotes Preservation Easement denotes Weir denotes Weir denotes Weir denotes Weir denotes Weir denotes Weir denotes Convertion denotes Convertion denotes Convertion denotes Convertion denotes Convertion denotes Veiron denotes Convertion denotes denotes Convertion denotes denotes Paragement denotes deno			E-1	denotes	District Ea	sement			
denotes Drainage Easement [F-1] denotes Flashboard Riser denotes Preservation Easement [W-1] denotes Weir denotes Preservation Easement [M-1] denotes Weir denotes Wethond Preservation Area WMT [PS-1] denotes Culvert denotes Land Owners Agreement [C-1] denotes Culvert denotes Invert Elevation (NoVD) [DS-2] denotes Recharge Well denotes Reinforced Concrete Pipe [WW-1] denotes Recharge Well denotes Reinforced Concret Pipe [WW-1] denotes Recharge Well denotes Recorded Plat Corner (WQ-1) denotes Rainfall Gauge denotes Palm Beach County [C-1] denotes Rainfall Gauge denotes Palm Beach County [C-2]	denotes Water Management Access Easen	nent	T-1	denotes	District Ow	med Tract			
denotes Preservation Easement W-1 denotes Weir denotes Weiland Preservation Fract (PS-1) denotes Pump Station denotes Weiland Preservation Area WMT (PS-1) denotes Culvert denotes Weiland Preservation Area WMT (PS-1) denotes Culvert denotes National Geodetic Vertical Datum (DS-2) denotes Corrugated Metal Pipe denotes Corrugated Metal Pipe (RW-1) denotes Recharge Weil denotes Recorded Plot Corner (WQ-1) denotes Staff Gauge denotes Netric Corner (WQ-2) denotes Staff Gauge denotes NPBCID Unit Boundary denotes NPBCID Exestments (Genotes Flow direction 8 11-20-13 4/// 82//050-000000000000000000000000000000000	denotes Drainage Easement		F-1	denotes	Flashboard	Riser			
denotes Wetland Preservation Tract PS1 denotes Pump Station denotes Wetland Preservation Area WMT C1 denotes Culvert denotes Land Owners Agreement C1 denotes Culvert denotes Vater Management Tract C1 denotes Culvert denotes Nothern Polm Beach County Improvement District TE1 denotes Structure denotes Nothern Polm Beach County Menotes Invert Elevation (NCVD) CRV-1 denotes Counter denotes Reinforced Concrete Pipe GRV-1 denotes Water Quality Sampling Station denotes Palm Beach County Section Corner GC-1 denotes Rainfall Gauge In-20-13 dat Experiments UPMIE denotes Polm Beach County Section Corner GC-1 denotes Rainfall Gauge In-20-13 dat Experiments UPMIE In-20-13 dat Experiments UPMIE denotes Polm Beach County Section Counter SC-1 denotes Rainfall Gauge In-20-14 dat Experiments UPMIE In-20-14 dat Experiments UPMIE In-20-14 dat Experiments UPMIE In-20-14 dat Experiments UPMIE In-20-14 dat Experiments denotes Polm Beach County Section Counter SC-1 denotes Rainfall Gauge In-20-14 dat Experiments UPMIE In-20-14 dat Experiments In-20-14 dat Experiments In-20-14 dat Experiments In-20-14 dat Experiments In-20-14 dat E	denotes Conservation Easement		W-1	denotes	Weir				
denotes Water Management Tract. C1 denotes Culvert denotes Northern Polm Beach County Improvement District denotes Northern Polm Beach County Improvement District C1 denotes Culvert denotes Northern Polm Beach County Improvement District CS-2 denotes Operable Gate Structure denotes Northern Polm Beach County denotes Invert Elevation (NGVD) RW denotes Recharge Well denotes Recorded Plat Corner WW denotes Staff Gauge denotes Palm Beach County Section Corner SG denotes Rainfall Gauge denotes NPBCID Feer Simple Tract. Ge-1 denotes Roinfall Gauge denotes Palm Beach County Section Corner SG denotes Roinfall Gauge denotes NPBCID Feer Simple Tract. Ge-1 denotes Flow direction Stress Pales Beach Rounts upwart denotes Palm Beach County Section Quarter Corner SG denotes Roinfall Gauge Stress Pales Beach Rounts upwart denotes NPBCID Fee Simple Tract. Memode Size Size Pales Beach Rounty Section Lines Stress Pales Beach Rounty Size Pales Pa				denotes	Pump Stat	lion			
denotes Lond Wmers Agreement Improvement District denotes Strict writcal Datum denotes Invert Elevation (NGVD) denotes Strict Vertical Datum denotes Neutrogeted Metal Pipe denotes Reinforced Concrete Pipe ITE-I denotes Reinforced Concrete Pipe denotes Reinforced County WIII denotes Recorded Plot Corner WIIII denotes Staff Gauge denotes Palm Beach County Section Corner SG-I denotes Staff Gauge denotes Palm Beach County Section Corner SG-I denotes Rainfall Gauge denotes NPBCID Lasements denotes NPBCID Lasements denotes Palm Beach County Section County Section Lines SG-I denotes Rainfall Gauge fenotes NPBCID Lasements denotes Palm Beach County Section Counter SG-I denotes Rainfall Gauge istrict Reverse Baboer denotes Reinfall Bauge fenotes NPBCID Lasements denotes NPBCID Lasements denotes Palm Beach County Section Lines SG-I denotes Rainfall Gauge istrict Reverse istrict Reverse istristrict Reverse istrict Reverse istrict Reverse istri	denotes Water Management Tract		C-1	denotes	Culvert				
Improvement District denotes Notional Geodetic Vertical Datum denotes Notional Geodetic Vertical Datum denotes Netro (MGVD) denotes Recorded Pilot Corner denotes Recorded Pilot Corner denotes Palm Beach County Section Corner denotes Palm Beach County Section Corner denotes NPBCID Fee Simple Tract denotes NPBCID Easements denotes Staff Baue EFLD: - DRAWN: SFRN STAFF DESIGNED: - APPROVED: C.A.R. NORTHERN PALM BEACH UNIT OF DEVELOPMENT NO. 10 N SECT. 20, 21, 27, 28, 28, 21, 14, 51, R, 41 E	denotes Northern Palm Beach County			denotes	Telemetry	Catwalk with Metritane			
denotes Invert Elevation (NGVD) (RW-) denotes Recharge Well denotes Recorded Piot Corner (RW-) denotes Recharge Well denotes Recorded Piot Corner (RW-) denotes Water Quality Sampling Station denotes Palm Beach County Section Corner (RW-) denotes Staff Gauge denotes Palm Beach County Section Corner (RG-) denotes Rainfall Gauge (RG-) denotes NPBCID Line Boundary denotes NPBCID Fee Simple Tract denotes Staff Back NORTHERN PALM BEACH COUNTY Ne Date If MeBLAGE Net County Section Line Staffs Rev Palm I 127/2719 MM RELAXED 40 COUNTY Net Fee Simple Tract denotes Staff Reverse Denotes UPDAte I DEC 0-1 A Count Fee Simple Tract denotes Staff Reverse Denotes UPDAte I DEC 0-1 A Count Fee Simple Tract denotes Staff Reverse Denotes County Section Line Staffs Back NoRTHERN PALM BEACH COUNTY IMPROVEMENT DISTRICT NORTHERN PALM BEACH COUNTY MPROVEMENT DISTRICT DATE I DATE: DEC 0-1 A Count Fee Simple Tract denotes Count of DevelopMeNT NO. 10 No Sect. 20, 21, 27, 28, 28, 29, 14, 41, 55, R, 41 E									
denotes Reinforced Concrete Pipe denotes Recorded Plat Corner denotes Palm Beach County Section Corner denotes NPBCID Line Signature County Section Lines	denotes Invert Elevation (NGVD)								
denotes Recorded Plat Corner W0-1 denotes Water Quality Sampling Station denotes Palm Beach County Section Corner denotes Staff Gauge denotes Staff Gauge denotes Palm Beach County Section Quarter Corner denotes Rainfall Gauge denotes Rainfall Gauge denotes PBCID Fee Simple Tract denotes NPBCID Fee Simple Tract denotes NPBCID Fee Simple Tract denotes NPBCID Easements denotes Flow direction denotes Rainfall Gauge Enters NPBCID Fee Simple Tract denotes Staff Bee Simple Tract denotes Staff Bee Simple Tract denotes Staff Bee Simple Tract denotes Staff Bee Simple Tract denot			_						
denotes Prim Beach County Section Corner Genotes Nature Youny Schools denotes Poim Beach County Section Quarter Corner Genotes Staff Gauge denotes Staff Gauge denotes Reinfall Gauge denotes Piow direction Image: Control Schools denotes Poim Beach County Section Quarter Corner Genotes Staff Gauge denotes Piow direction Image: Control Schools denotes Price Price Genotes Staff Gauge denotes Piow direction Image: Control Schools Image: Control Schools denotes Price Price Genotes Staff Gauge denotes Price Price Image: Control Schools Image: Control Schools Image: Controlschools Image: Control School	denotes Recorded Plat Corner								
Section Corner denotes Staff Gauge denotes Polm Beach County denotes Rainfall Gauge denotes Plan Beach County denotes Rainfall Gauge denotes NPBCID Linit Boundary denotes Flow direction denotes NPBCID Easements denotes Rainfall Gauge denotes NPBCID Easements denotes Rainfall Gauge denotes NPBCID Fee Simple Tract denotes Rainfall Gauge 1 denotes Rainfa			WU-J	denotes	water Qua	iity Sampling Station			
denotes Polm Beach County genotes Flow direction denotes NPBCID Unit Boundary denotes Flow direction denotes NPBCID Fee Simple Tract denotes NPBCID Easements denotes Polm Beach County Section Lines 3 01-20-27 (MB) FIELD: - District DRAWN: SFRN STAFF District DESIGNED: - APPROVED: C.A.R.			SG-1)	denotes	Staff Gaug	e			
denotes Polm Beach County genotes Flow direction denotes NPBCID Unit Boundary denotes Flow direction denotes NPBCID Fee Simple Tract denotes NPBCID Easements denotes Polm Beach County Section Lines 3 01-20-27 (MB) FIELD: - District DRAWN: SFRN STAFF District DESIGNED: - APPROVED: C.A.R.			\times						
Section Quarter Corner denotes NPBCID Init Boundary denotes NPBCID Fee Simple Tract denotes NPBCID Lines denotes Polm Beach County Section Lines	denotes Palm Beach County		(RG-1)	denotes	Rainfall Go	iuge			
denotes NPBCID Unit Boundary denotes NPBCID Fee Simple Tract denotes NPBCID Fee Simple Tract denotes NPBCID Fee Simple Tract denotes NPBCID Fee Simple Tract denotes NPBCID Easements denotes Palm Beach County Section Lines ¹ /26-29-68 (well NPBCO Faculties UPBATE 4 (Well OF 1980) Faculties UPBATE 4 (Well OF 1980) Faculties UPBATE 3 (1-20-47) (well DEECO Fee Simple DECOMPT Fee Simple 1 (12/17/91) (WH REASED 40° LOT LINE USBMENTS No. DATE BY REVISION Northern Palm BEach COUNTY INFORMENT DISTRICT FIELD: - DRAWN: SFRN STAFF DESIGNED: - APPROVED: C.A.R. NORTHERN PALM BEACH COUNTY IMPROVEMENT DISTRICT NORTHERN PALM BEACH FACILITIES MAP UNIT OF DEVELOPMENT NO. 10 IN SECT. 20, 21, 27, 28, 2, 29, 1, 41, S; R. 41 E			ΛŽ	denotes	Flow direct	tion			
denotes NPBCID Easements denotes Palm Beach County Section Lines 4 Mar 02 Mes 5 Your Negot Facures urbants, Rev M-1 3 01-20-47 Mag 5 Your Negot Facures urbants, Rev M-1 9 DEL Color + & Ce-2 2 1-r7-49 Mag 5 Your Negot Facures urbants, Rev M-1 1 12/7/91 Jourt Br P 5 Your Negot Facures urbants, Rev M-1 9 DEL Color + & Ce-2 5 Your Negot Facures urbants, Rev M-1 1 12/7/91 Jourt Br P S Your Negot Facures urbants, Rev M-1 9 DEL Color + & Ce-2 FIELD: - DRAWN: SFRN STAFF DATE DESIGNED: - NORTHERN PALM BEACH COUNTY IMPROVEMENT DISTRICT NORTHERN PALM BEACH FACILITIES MAP DATE: 06-15-06 DATE: 06-15-06			U				7 02-20-06	MCB NPBCID FACILITI	es update
Z 1-17-24 WHC Add C 5-5,7,8,0d B-3,45,8,8 Rev Brdy I 1/2/77/9 WHC Add C 5-5,7,8,0d B-3,45,8,8 Rev Brdy I 1/2/77/9 WHC Add C 5-5,7,8,0d B-3,45,8,8 Rev Brdy No DATE DRAWN: SFRN STAFF NORTHERN PALM BEACH COUNTY IMPROVEMENT DISTRICT NORTHERN PALM BEACH FACILITIES MAP DATE: 06-15-06 UNIT OF DEVELOPMENT NO. 10 IN SECT. 20, 21, 27, 28, 4, 29; I. 41, 5; R. 41 E	denotes NPBCID Easements						6 02-17-05 4 MAR 02	MBS 5 YEAR NPBCID	FACILITIES UPDATE; REV W-1
I 12/17/91 DAVI RELASED 40' LOT LINE DESIGNED: No. DATE DRAWN: SFRN STAFF NORTHERN PALM BEACH DESIGNED: - NORTHERN PALM BEACH APPROVED: C.A.R. NORTHERN PALM BEACH NORTHERN PALM BEACH DATE: 06-15-06 DATE: 06-15-06 NORTHERN PALM BEACH NORTHERN PALM BEACH DESIGNED: - DISTRICT NO SECT. 20, 21, 27, 28, 2, 29, 1, 41 S; R. 41 E	denotes Palm Beach County Section Lines							KMB 5 YEAR NPBCID DEL CB-1 & C	FACILITIES UPDATE; F-1; B-2
FIELD: - DRAWN: SFRN STAFF NORTHERN PALM BEACH DESIGNED: - NORTHERN PALM BEACH COUNTY IMPROVEMENT DISTRICT NORTHERN PALM BEACH IMPROVEMENT DISTRICT DATE: 06-15-06 DATE: 06-15-06 NORTHERN PALM BEACH PAPROVED: C.A.R. NORTHERN PALM BEACH IMPROVEMENT DISTRICT NORTHERN PALM BEACH IMPROVEMENT DISTRICT DATE: 06-15-06							2 1-17-94	MHC Add E-5,6,7,8, DAM RELEASED 40	Del B-3,4,5,6,8 Rev Bndy LOT LINE EASEMENTS
FIELD: - DATE: DRAWN: SFRN STAFF NORTHERN PALM BEACH DESIGNED: - NORTHERN PALM BEACH APPROVED: C.A.R. NORTHERN PALM BEACH NORTHERN PALM BEACH COUNTY IMPROVEMENT DISTRICT NORTHERN PALM BEACH INFO OF DEVELOPMENT NO. 10 IN SECT. 20, 21, 27, 28 & 29; T. 41 S; R. 41 E							No. DATE	BY	REVISION
Image: constraint of the second se								•	
DESIGNED: - APPROVED: C.A.R.	FIELD: -	CH COUNTY IMA				NORTHERN P	ALM BEAC	H COUNTY	
APPROVED: C.A.R.		To and the second secon							
AFFROVED: C.A.R.		A NHA			EMENT	UNIT OF DE	VELOPMEN	NO. 10	
SCALE: AS SHOWN COUNT, FLORIDA EXHIBIT 10 (4)		1404 13187	DISTRICT						
	SCALE: AS SHOWN	····					1 000NTT,	LOUIDA	EXHIBIT 10 (4)

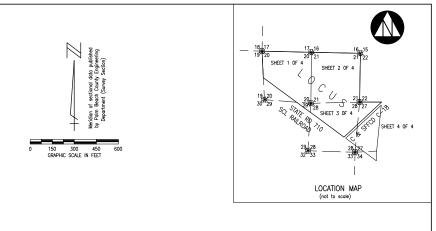

REMARKS
EASEMENT TO ALL DRAINAGE EASEMENTS
0 CANALS) NOTE: 40' LOT LINES
RELEASED ORB 3061 PG 1107-1110
ORB 7891/1600-1608
USIVE WMME TO ALL INGRESS/
SEMENTS (TYPICAL ALONG ROADS)
ORB 7891/1600-1608

		NPBCID	OW	TRACTS	
No.	RECORDING	INST. DATE	RECORDING	REMARKS	
-					
		L			
		I			
		1	1		