


CONSTITUTE, NOR DOES IT REPRESENT, A SURVEY OF THE SUBJECT PREMISES.

APPROVED: C.A.R.

SCALE: AS SHOWN

COUNTY IMPROVEMENT DISTRICT

NOTHERN PALM BEACH COUNT
IMPROVEMENT DISTRICT
FACILITIES MAP UNIT OF DEVELOPMENT NO. 1
IN SECTIONS 2,27,73,35,36 T. 42 S.,
R. 42E., & SECTIONS 1,2,3 T. 43 S.,
R. 42 E., & SECTION 6, T. 43 S.,
R. 42 E., & SECTION 6, T. 43 S.,
R. 43 E.,
PALM PERCAL COUNTY ELOPINA PALM BEACH COUNTY, FLORIDA

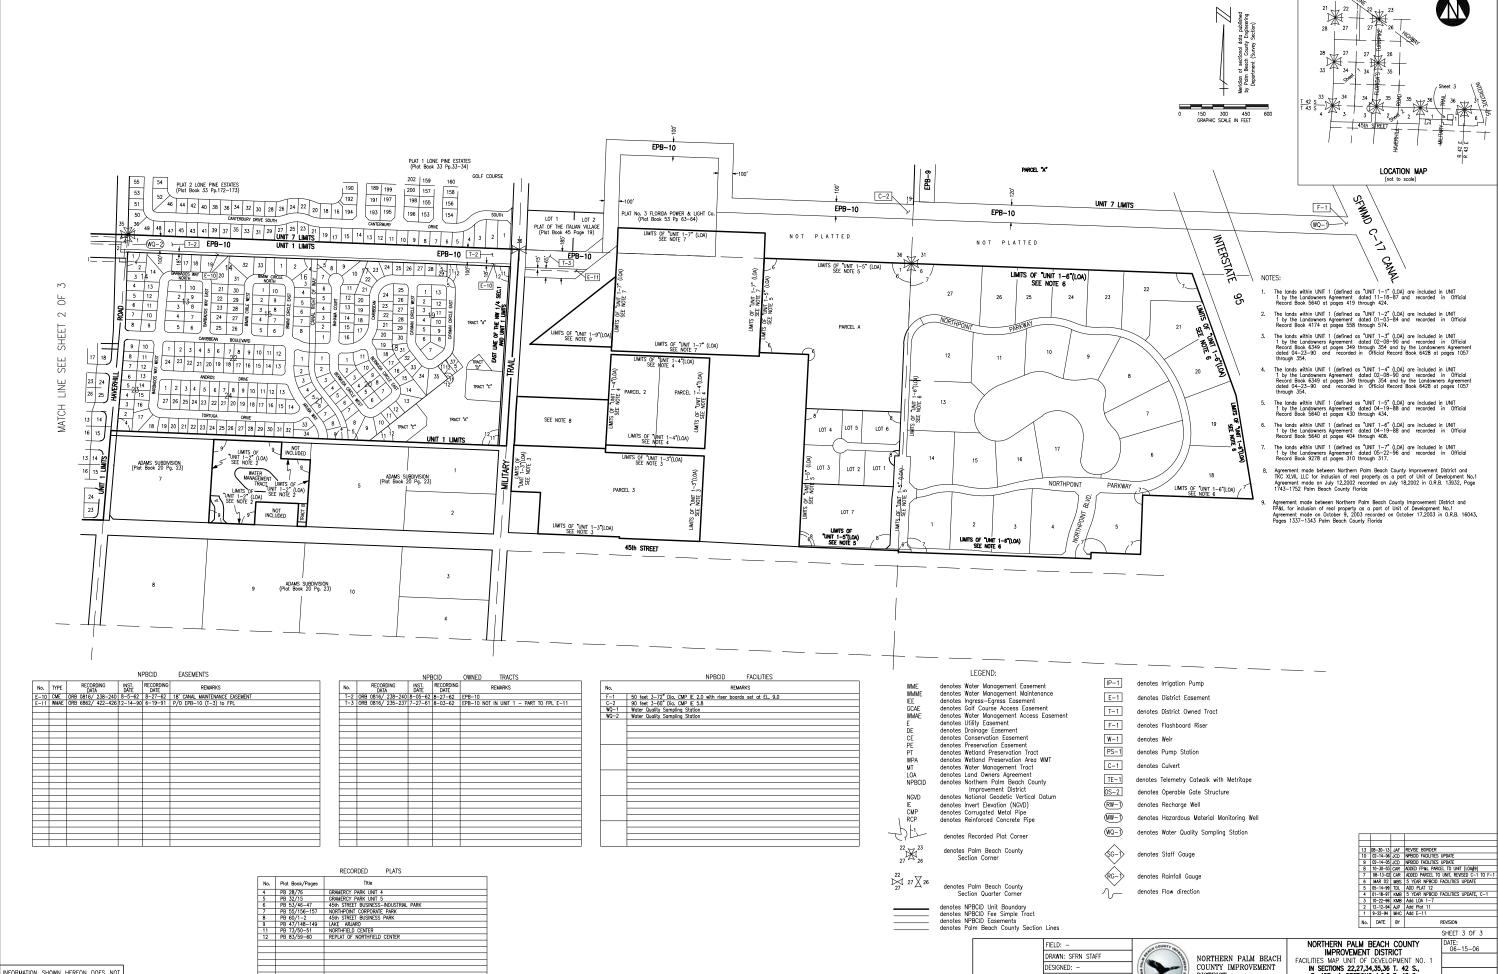

INFORMATION SHOWN HEREON DOES NOT CONSTITUTE, NOR DOES IT REPRESENT, A SURVEY OF THE SUBJECT PREMISES.

DISTRICT

APPROVED: C.A.R.

SCALE: AS SHOWN

IN SECTIONS 22,27,34,35,36 T. 42 S., R. 42E., & SECTIONS 1,2,3 T. 43 S., R. 42 E., & SECTION 6, T. 43 S., R. 43 E. PALM BEACH COUNTY, FLORIDA

EXHIBIT 1 (3)