
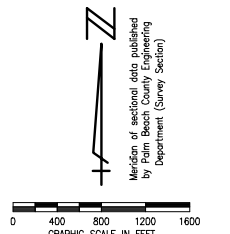
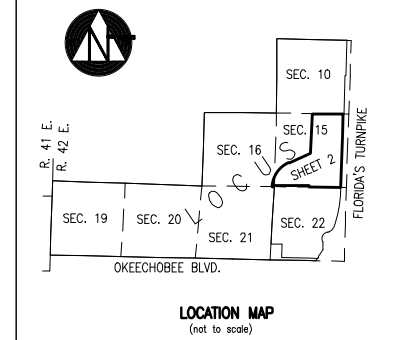


NPBCID		EASEMENTS		REMARKS	
No.	TYPE	RECORDING DATA	INST. DATE	RECORDING DATE	REMARKS
E-4	DE	ORB 11857/876-886	5-28-91	6-19-91	DRAINAGE EASEMENT, SEE E-9B UNIT 4
E-5			3-22-79		P/O JOINT ACCESS AGREEMENT WITH FOOT NOT RECORDED

NPBCID		OWNED		TRACTS	
No.	RECORDING DATA	INST. DATE	RECORDING DATE	REMARKS	

NPBCID		FACILITIES	
No.	RECORDING DATA	INST. DATE	REMARKS
WQ-1			Surface Water Sampling Station
WQ-2			Surface Water Sampling Station
WQ-3			Surface Water Sampling Station

- LEGEND:**
- WME denotes Water Management Easement
  - WMME denotes Water Management Maintenance
  - IEE denotes Ingress-Egress Easement
  - GCAE denotes Golf Course Access Easement
  - WMAE denotes Water Management Access Easement
  - E denotes Utility Easement
  - DE denotes Drainage Easement
  - CE denotes Conservation Easement
  - PE denotes Preservation Easement
  - PT denotes Wetland Preservation Tract
  - WPA denotes Wetland Preservation Area
  - WMT denotes Water Management Tract
  - LOA denotes Land Owners Agreement
  - NPBCID denotes Northern Palm Beach County Improvement District
  - NGVD denotes National Geodetic Vertical Datum
  - IE denotes Invert Elevation (NGVD)
  - CMP denotes Corrugated Metal Pipe
  - RCP denotes Reinforced Concrete Pipe
  - denotes Recorded Plat Corner
  - denotes Palm Beach County Section Corner
  - denotes Palm Beach County Section Quarter Corner
  - denotes NPBCID Unit Boundary
  - denotes NPBCID Fee Simple Tract
  - denotes NPBCID Easements
  - denotes Palm Beach County Section Lines
  - IP-1 denotes Irrigation Pump
  - E-1 denotes District Easement
  - T-1 denotes District Owned Tract
  - F-1 denotes Flashboard Riser
  - W-1 denotes Weir
  - PS-1 denotes Pump Station
  - C-1 denotes Culvert
  - TE-1 denotes Telemetry Catwalk with Metritlope
  - OS-2 denotes Operable Gate Structure
  - RW-1 denotes Recharge Well
  - MW-1 denotes Hazardous Material Monitoring Well
  - WQ-1 denotes Water Quality Sampling Station
  - SG-1 denotes Staff Gauge
  - RG-1 denotes Rainfall Gauge
  - denotes Flow direction

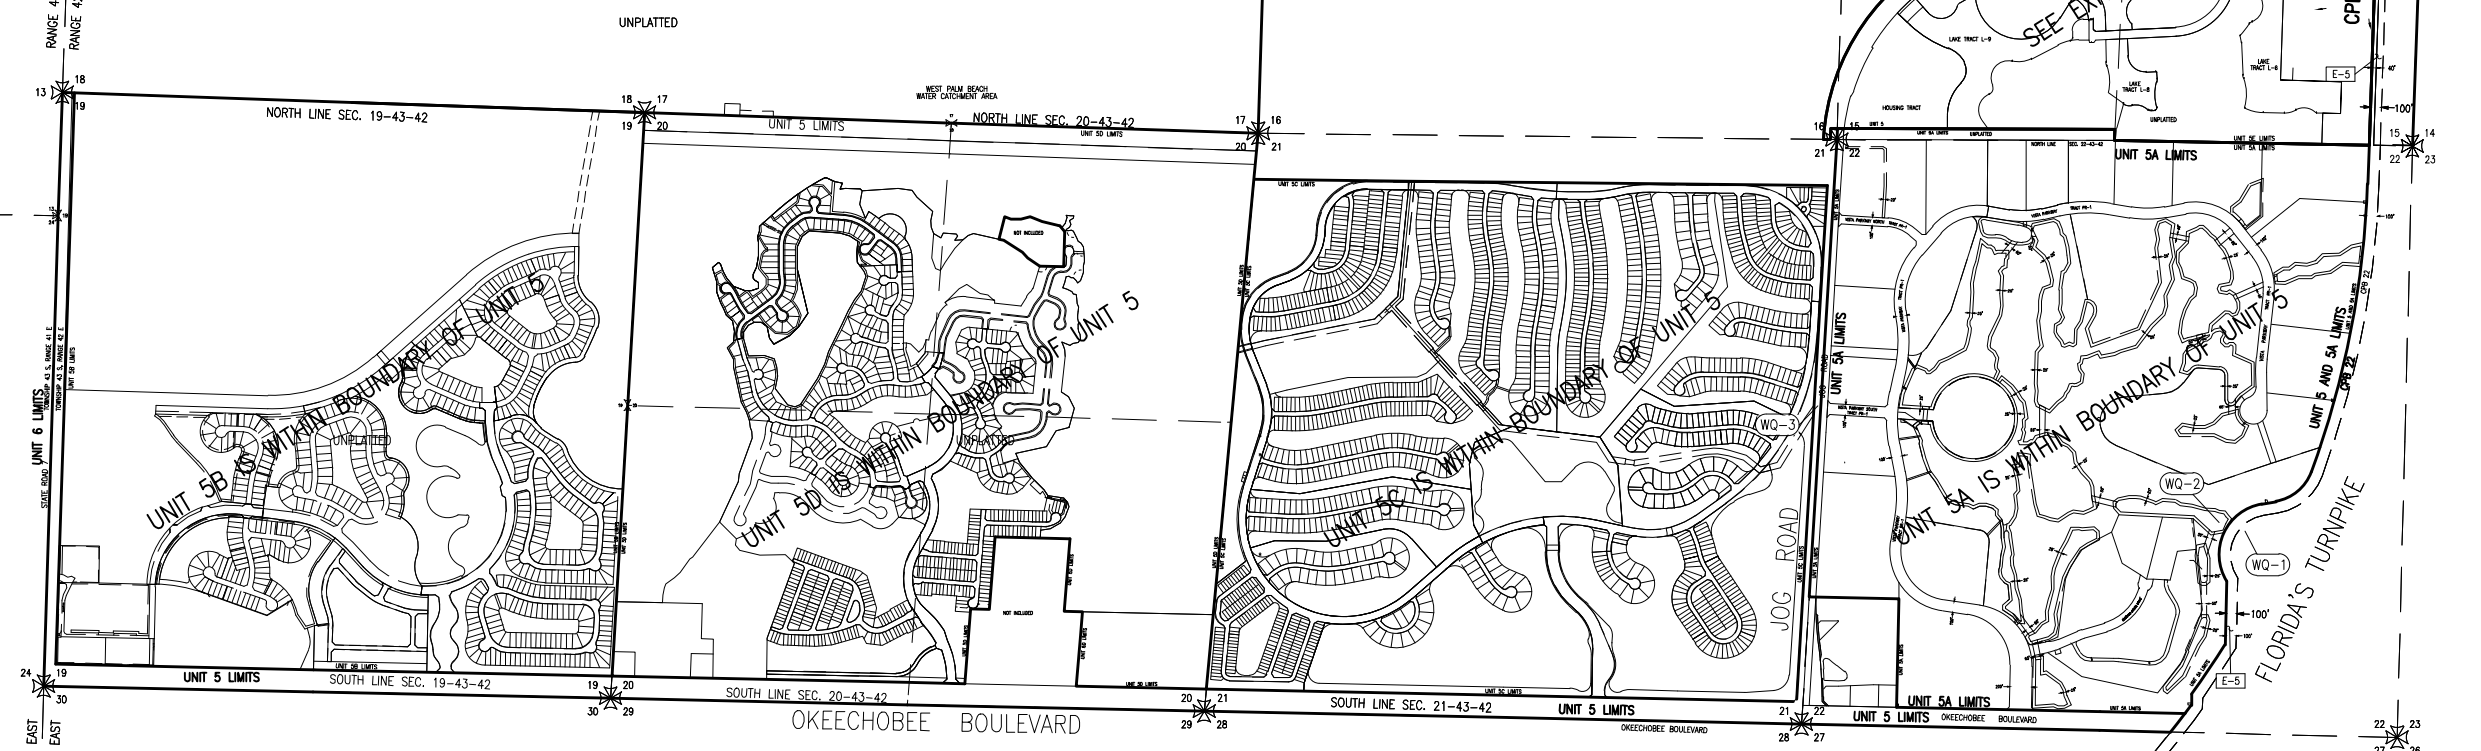

No.	DATE	BY	REVISION
8	11-16-20	JMF	UPDATE MAP
7	11-30-13	JMF	REVISE BORDER
6	02-18-06	MCR	NPBCID FACILITIES UPDATE
5	02-14-05	JCO	NPBCID FACILITIES UPDATE
2	MAR 02	MRS	5 YEAR NPBCID FACILITIES UPDATE, ADD SHEET 2
1	1/21/97	A.P.	5 YEAR NPBCID FACILITIES UPDATE, ADD UNIT 5B, 5C, AND 5D BOUNDARIES

RECORDED PLATS		
No.	Plot Book/Pages	Title

FIELD: --  
 DRAWN: SFRN STAFF  
 DESIGNED: --  
 APPROVED: C.A.R.  
 SCALE: AS SHOWN



**NORTHERN PALM BEACH COUNTY IMPROVEMENT DISTRICT**  
 UNIT OF DEVELOPMENT NO. 5  
 IN SECTIONS 10, 15, 16, 19, 20, 21, & 22,  
 T. 43 S., R. 42 E.,  
 PALM BEACH COUNTY, FLORIDA

DATE: 06-15-06  
 SHEET 1 OF 2  
 EXHIBIT 5 (1)

Date: Mon, 16 May 2020 11:07:07am  
 Path: \\sfrn\Users\jfragnola\Documents\Jumies Files\WORK DMS\16559000 NPBCID\UNIT 5\Facilities Map 5\un05fm01.dwg

INFORMATION SHOWN HEREON DOES NOT CONSTITUTE, NOR DOES IT REPRESENT, A SURVEY OF THE SUBJECT PREMISES.

